



Ref: Agenda/Council-09/03/2021

8th March 2021

Dear Sir/Madam

All Members of the Town Council are hereby summoned to the **Council Meeting of Biggleswade Town Council** that will take place on **Tuesday 9th March 2021 via Virtual access** commencing at **7.00 p.m.** in order to transact the under mentioned items of business.

Yours faithfully

Peter Tarrant
Town Clerk & Chief Executive

Distribution: All Town Councillors Bedfordshire Constabulary
Notice Board County Library, Biggleswade
Central Bedfordshire Council
The Editor, Biggleswade Today

SUPPLEMENTARY AGENDA

9. PLANNING APPLICATIONS

You can view details of applications and related documentation such as application forms, site plans, drawings, decision notices and other supporting documents for planning applications. Click on the hyperlink on the heading of each planning application listed below.

k. **CB/21/00855/FULL - 31 Wensum Grove, Biggleswade, SG18 8NG**

Single storey rear extension.

11. ITEMS FOR CONSIDERATION

j. **Public Notice – Central Bedfordshire Council Proposes to install Zebra crossing in Potton Road, Biggleswade**

Notice is hereby given that Central Bedfordshire Council, in exercise of its powers under Section 23 of the Road Traffic Regulation Act 1984 and all other enabling powers, proposes to establish a Zebra crossing in Potton Road, Biggleswade.

A Zebra Crossing is proposed to be sited at the following location in Biggleswade: Potton Road, at a point approximately outside No.159 Potton Road.

Further Details may be viewed online at www.centralbedfordshire.gov.uk/publicstatutorynotices or tel. 0300 300 5003.

Comments should be sent in writing to the Traffic Management team at Central Bedfordshire Council, Priority House, Chicksands, Shefford SG17 5TQ for the attention of Jill Dickinson, Assistant Director of Community Services or e-mail traffic.consultation@centralbedfordshire.gov.uk by 26 March 2021 and quote the unique reference number A00090.

PUBLIC NOTICE

CENTRAL BEDFORDSHIRE COUNCIL PROPOSES TO INSTALL A ZEBRA CROSSING IN POTTON ROAD, BIGGLESWADE

Notice is hereby given that Central Bedfordshire Council, in exercise of its powers under Section 23 of the Road Traffic Regulation Act 1984 and all other enabling powers, proposes to establish a Zebra crossing in Potton Road, Biggleswade.

A Zebra Crossing is proposed to be sited at the following location in Biggleswade:-

Potton Road, at a point approximately outside No. 159 Potton Road.

Further Details may be viewed online at www.centralbedfordshire.gov.uk/publicstatutorynotices or tel. 0300 300 5003.


Comments should be sent in writing to the Traffic Management team at the address below or e-mail traffic.consultation@centralbedfordshire.gov.uk by 26 March 2021 and **must quote unique reference number A00090**.

Please note that any comments received will be redacted of personal information and uploaded onto the Central Bedfordshire Council website as part of a report on the scheme a few days before the proposal is discussed at the relevant Traffic Management Meeting, where it will remain in the public domain. If you do not wish for your comments to be part of the report please state this explicitly within your response.

Central Bedfordshire Council
Priory House
Chicksands
Shefford SG17 5TQ

Jill Dickinson
Assistant Director of Community Services


05 March 2021

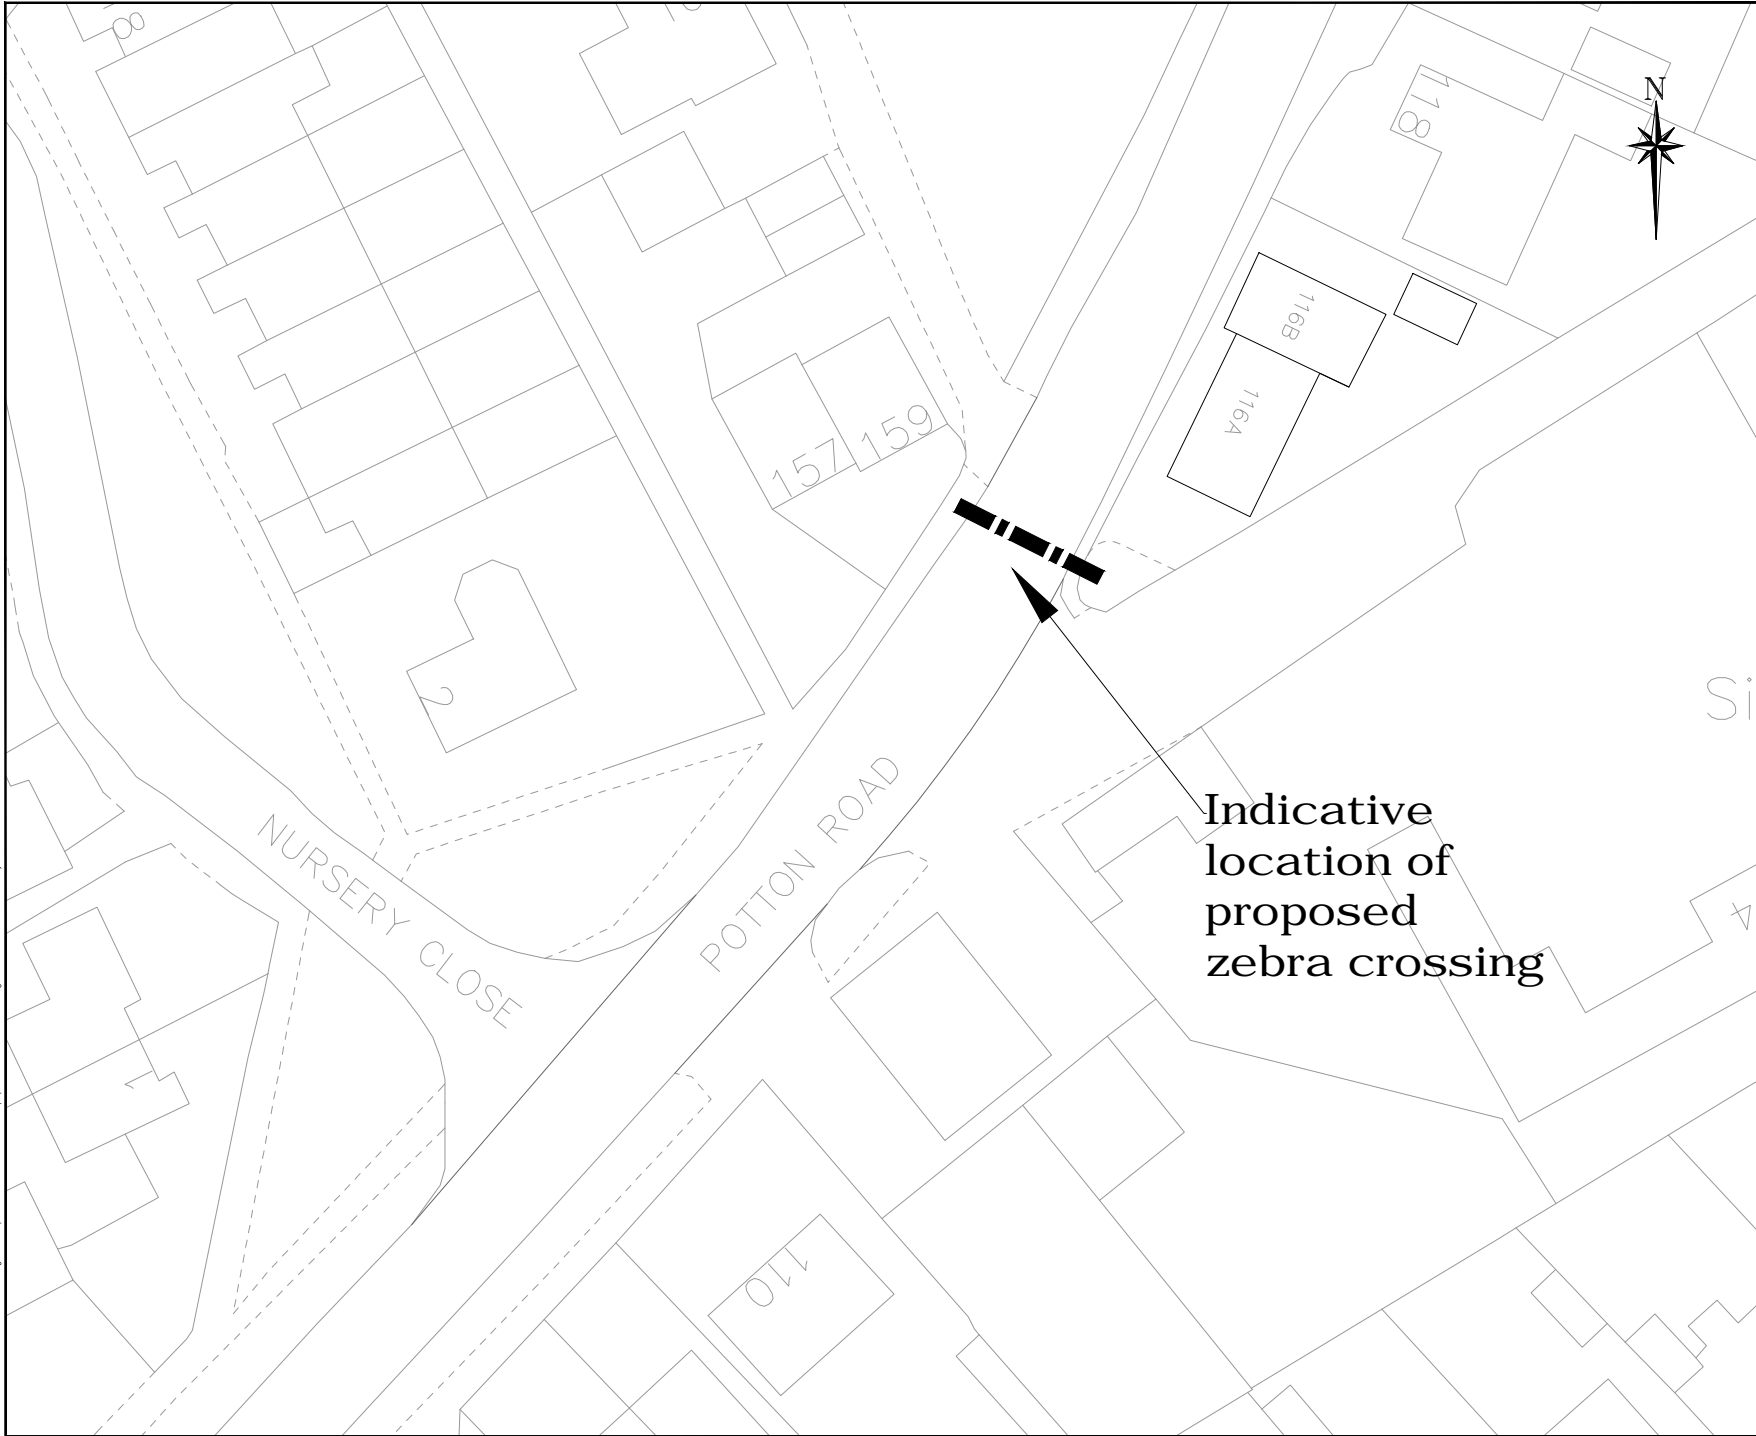


Indicative
location of
proposed
zebra crossing

SAFETY, HEALTH AND ENVIRONMENTAL INFORMATION	
In addition to the hazardous materials associated with the types of work detailed on this drawing, note the following:	
CONSTRUCTION	
MAINTENANCE / CLEANING	
DECOMMISSIONING / DEMOLITION	
It is assumed that all works will be carried out by a competent contractor working, where appropriate, to an approved method statement.	

REV	REV. DATE	PURPOSE OF REVISION	DRAWN	CHKD	APPROV
Drawn:	SH				Date: Feb 21
Design:	SH				Date: Feb 21
Checked:	HD				Date: Feb 21
Approved:	HD				Date: Feb 21



integrated expertise



Project: Potton Road Biggleswade

Drawing Title: Proposed zebra crossing
Indicative crossing location

Drawing Status: Consultation

Scale: 1:500 @ A4 DO NOT SCALE

Ringway Jacobs No. _____

Client No. _____

Drawing Number CBC 233605 000 001	Rev 0
--------------------------------------	----------

This drawing is not to be used in whole or part other than for the intended purpose and project as defined on this drawing. Refer to the contract for full terms and conditions.

File location: P:\Schemes\SP16ES\233605\233605\Transport\233605\233605_000_001_zebra_indicative.dwg User: Shwain, HJT Date: 09 February 2021 15:12:30
 Reproduced from the Ordnance Survey material with the permission of Ordnance Survey on behalf of the Controller of Her Majesty's Stationery Office Crown Copyright. Unauthorised reproduction infringes Crown Copyright and may lead to prosecution or civil proceedings. Licence number 100049029 Central Bedfordshire Council.